


PLAN VIEW

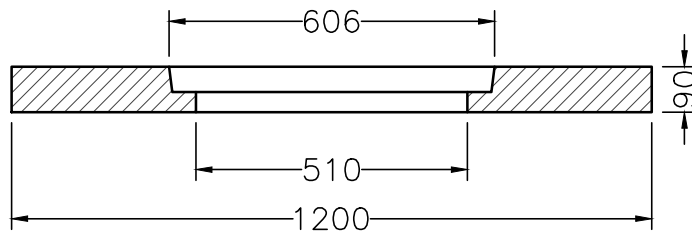

SECTION THROUGH A-A

CODE	TYPE	DESCRIPTION	SIZE	CLASS
M4A-CPI-C	4A	CATCHPIT SLAB WITH OPENING AND COVER	1200x1200	MD

MANHOLES 4 AFRICA

CLIENT – BCMM

DRAWN BY: MH	TITLE: 4A – CATCHPIT SLAB WITH OPENING AND COVER	SIGNED OFF:
APPROVED BY: DS		DRAWING NO.: M4A-002-4A
DATE DRAWN: 22 MAY 2013		REVISION: 1
SCALE: 1:15		